

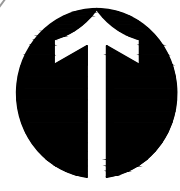
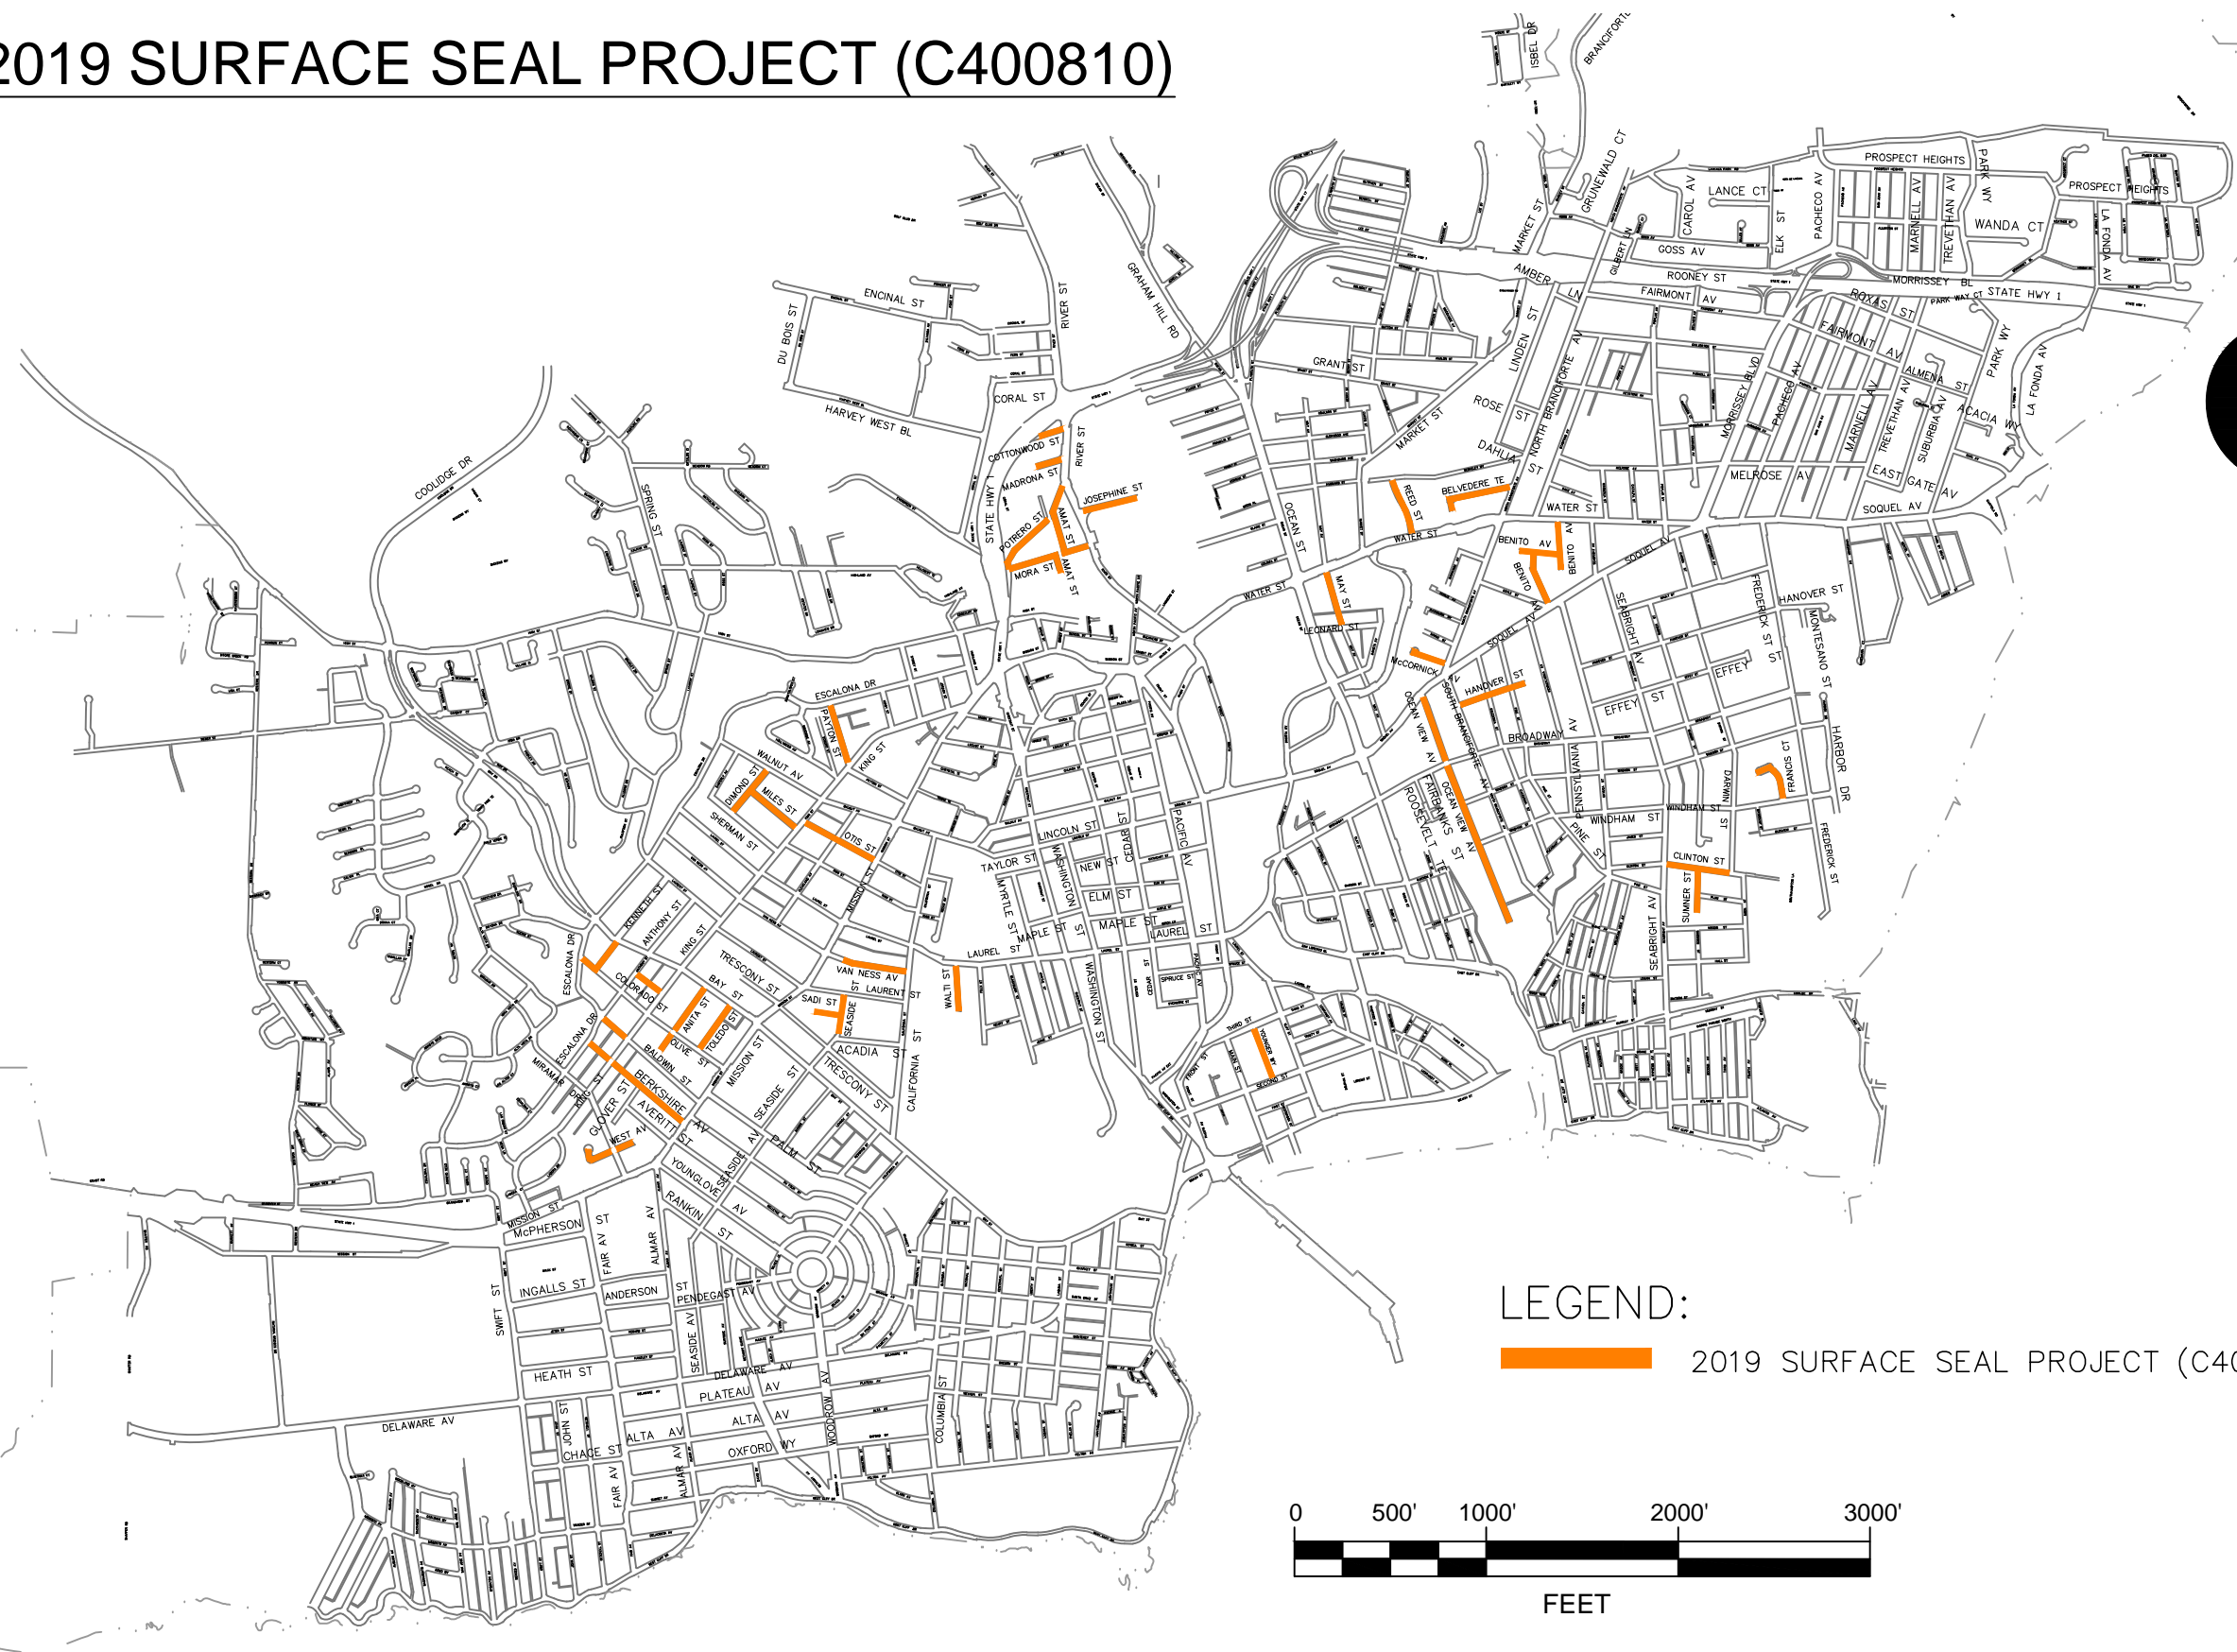


# 2019 SURFACE SEAL PROJECT (C400810)

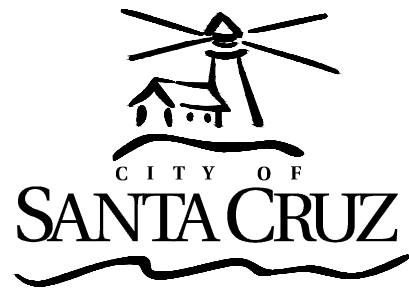

**LEGEND:**

 2019 SURFACE SEAL PROJECT (C400810)

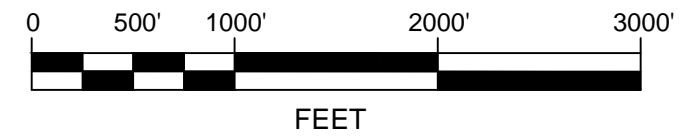

\Users\pvaldes\My Documents\Projects\2019\2019 Surface Seal\PROJECT PLAN\2019 SURFACE SEAL PROJECT PLAN\2019 SURFACE SEAL PROJECT PLAN.dwg, Printed: Apr 28, 2019 - 4:08pm



REVISIONS	
ADDENDUM 1, MARCH 18, 2019	
FINAL STREETS, MAY 21, 2019	
FINAL STREETS, MAY 28, 2019	



CITY OF  
**SANTA CRUZ**  
 PUBLIC WORKS DEPARTMENT  
 809 Center Street, Room 201  
 Santa Cruz, CA 95060

2019 SURFACE SEAL PROJECT  
**(C400810)**  
 PROJECT LOCATIONS

REFERENCES  
 FIELD BOOK:  
 #  
 DRAWING #:  
 #

DATE	MARCH 18, 2019	SCALE	NONE
DRAWN	R. VALDES	SHEET	2 OF 3
DESIGN	R. VALDES	VAULT NO.	
CHECKED	C. SCHNEITER		<b># 7103</b>